

DRAFT


5. Final Landform and Rehabilitation Plan

5.1 Final Landform and Rehabilitation Plan

Plan 1 presents the final landform features for the Mine Site and **Plan 2** presents the final landform contours for the Mine Site.

DRAFT

DRAFT

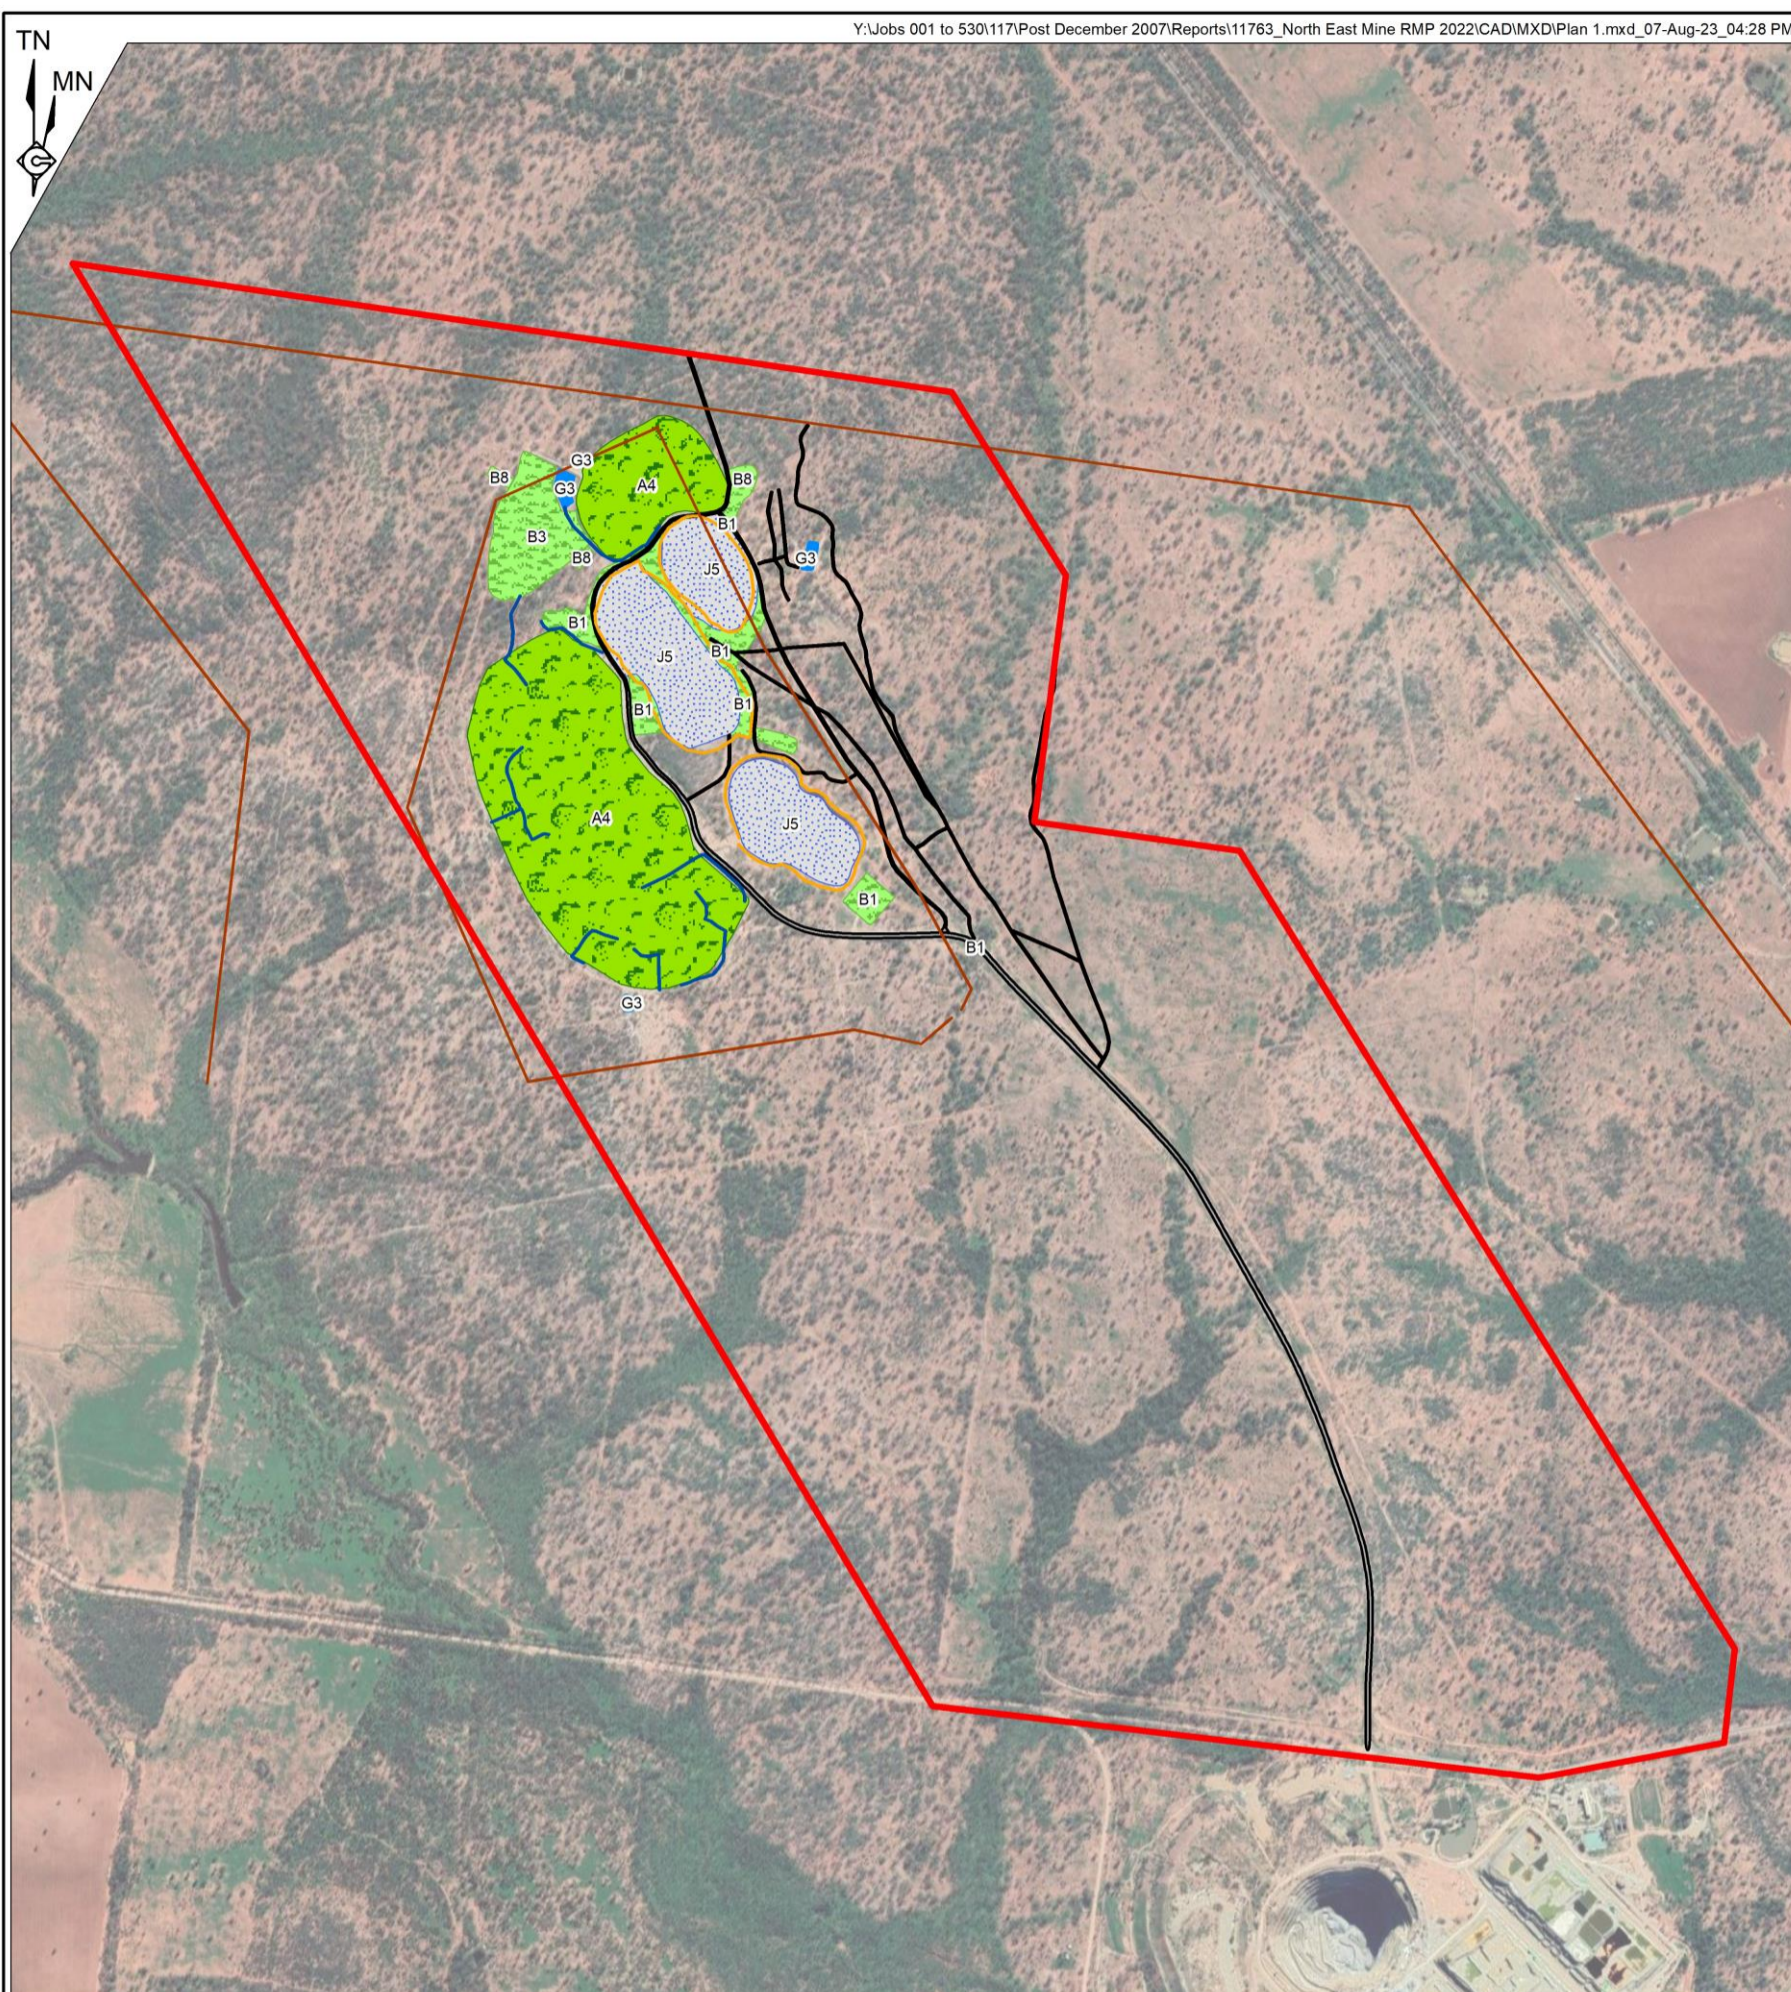


REFERENCE

- ▭ Project Approval Boundary
- Final Landuse Domain**
- Native Ecosystem
- Agricultural – Grazing
- Water Storage (Excluding Final Void)
- Final Void
- Final Landform Features**
- ▬ Road
- ▬ Watercourse / Drain
- ▬ Safety Bund
- ▬ Fence

Mine Name	North East Mine
Plan Name	Plan 1 Final Landform Features
Anticipated Year of Relinquishment	20??
Date Plan Created	7 August 2023
Data Theme Submission ID Numbers	

SCALE 1:25 000 (A3)

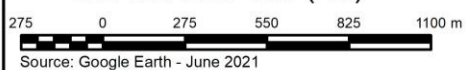


Plan 1
FINAL LANDFORM FEATURES

Y:\Jobs 001 to 530\117\Post December 2007\Reports\11760_North East Mine Forward Program\CAD\11760Base.dwg_RMP Plans-10.08.2023-9:22 AM

DRAFT

DRAFT

DRAFT

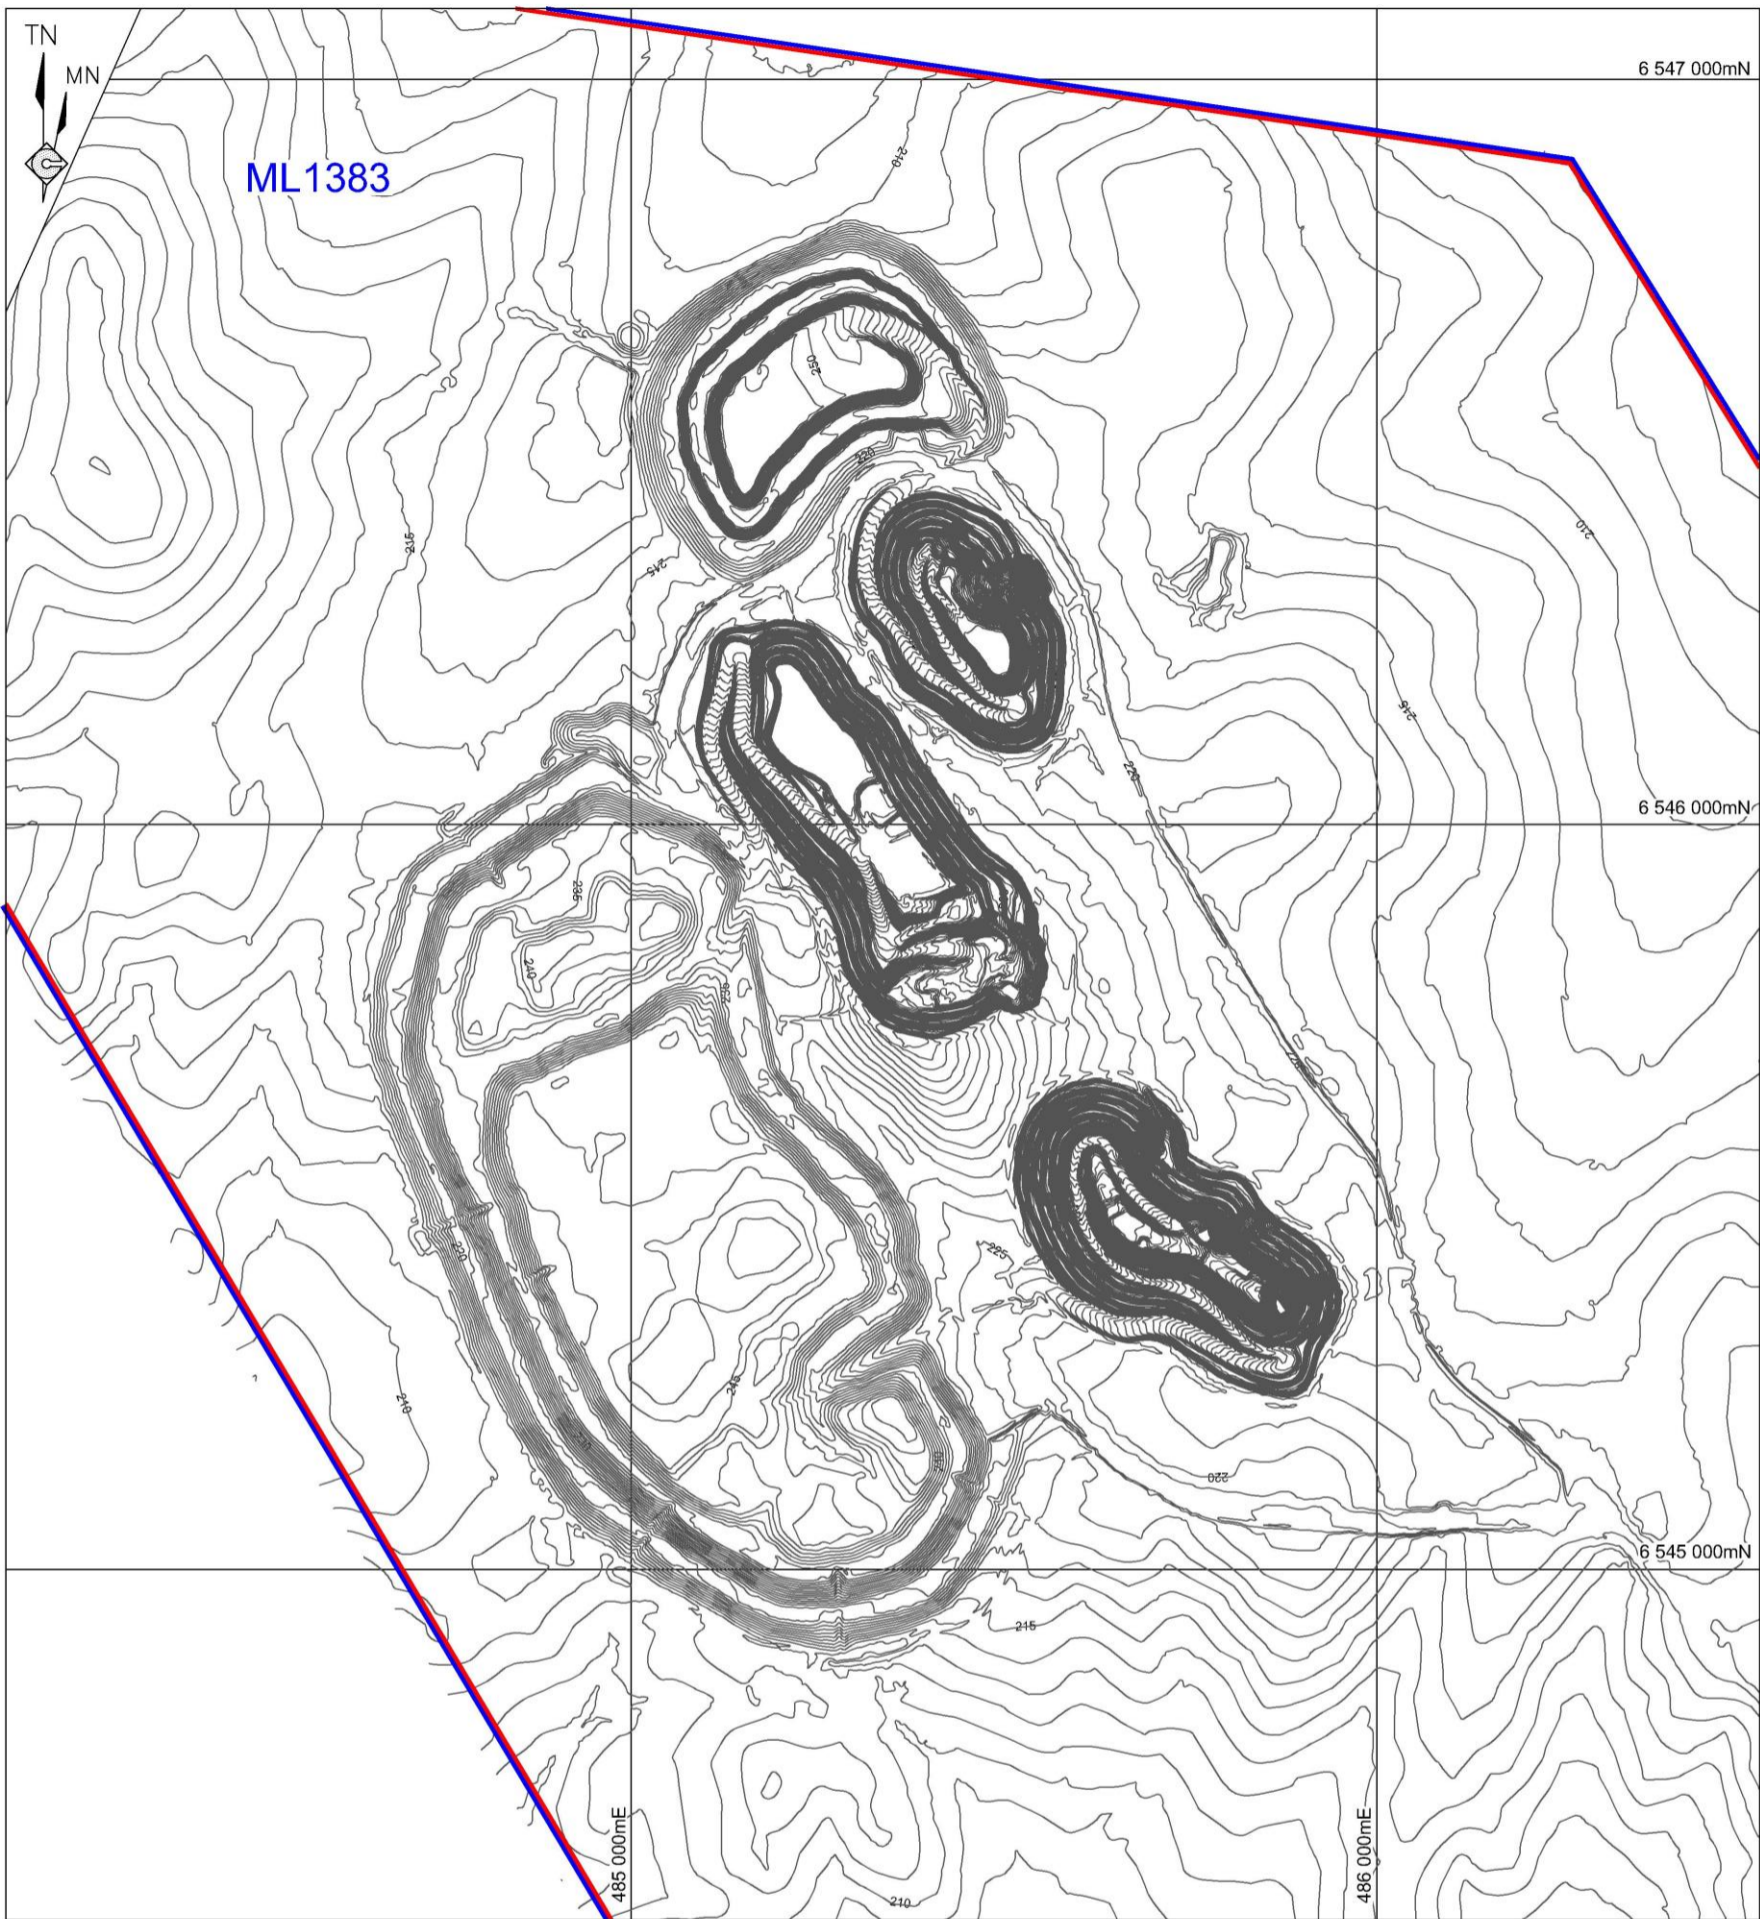

- REFERENCE
- Project Approval Boundary
 - Mining Lease Boundary
 - 240 Final Contour (mAHD)(Interval = 1m)

Mine Name	North East Mine
Plan Name	Plan 2 Final Landform Contours
Anticipated Year of Relinquishment	2034
Date Plan Created	15 August 2023
Data Theme Submission ID Numbers	XXXXXX

SCALE 1:10 000 (A3)



Plan 2
NORTH EAST MINE - FINAL LANDFORM CONTOURS